


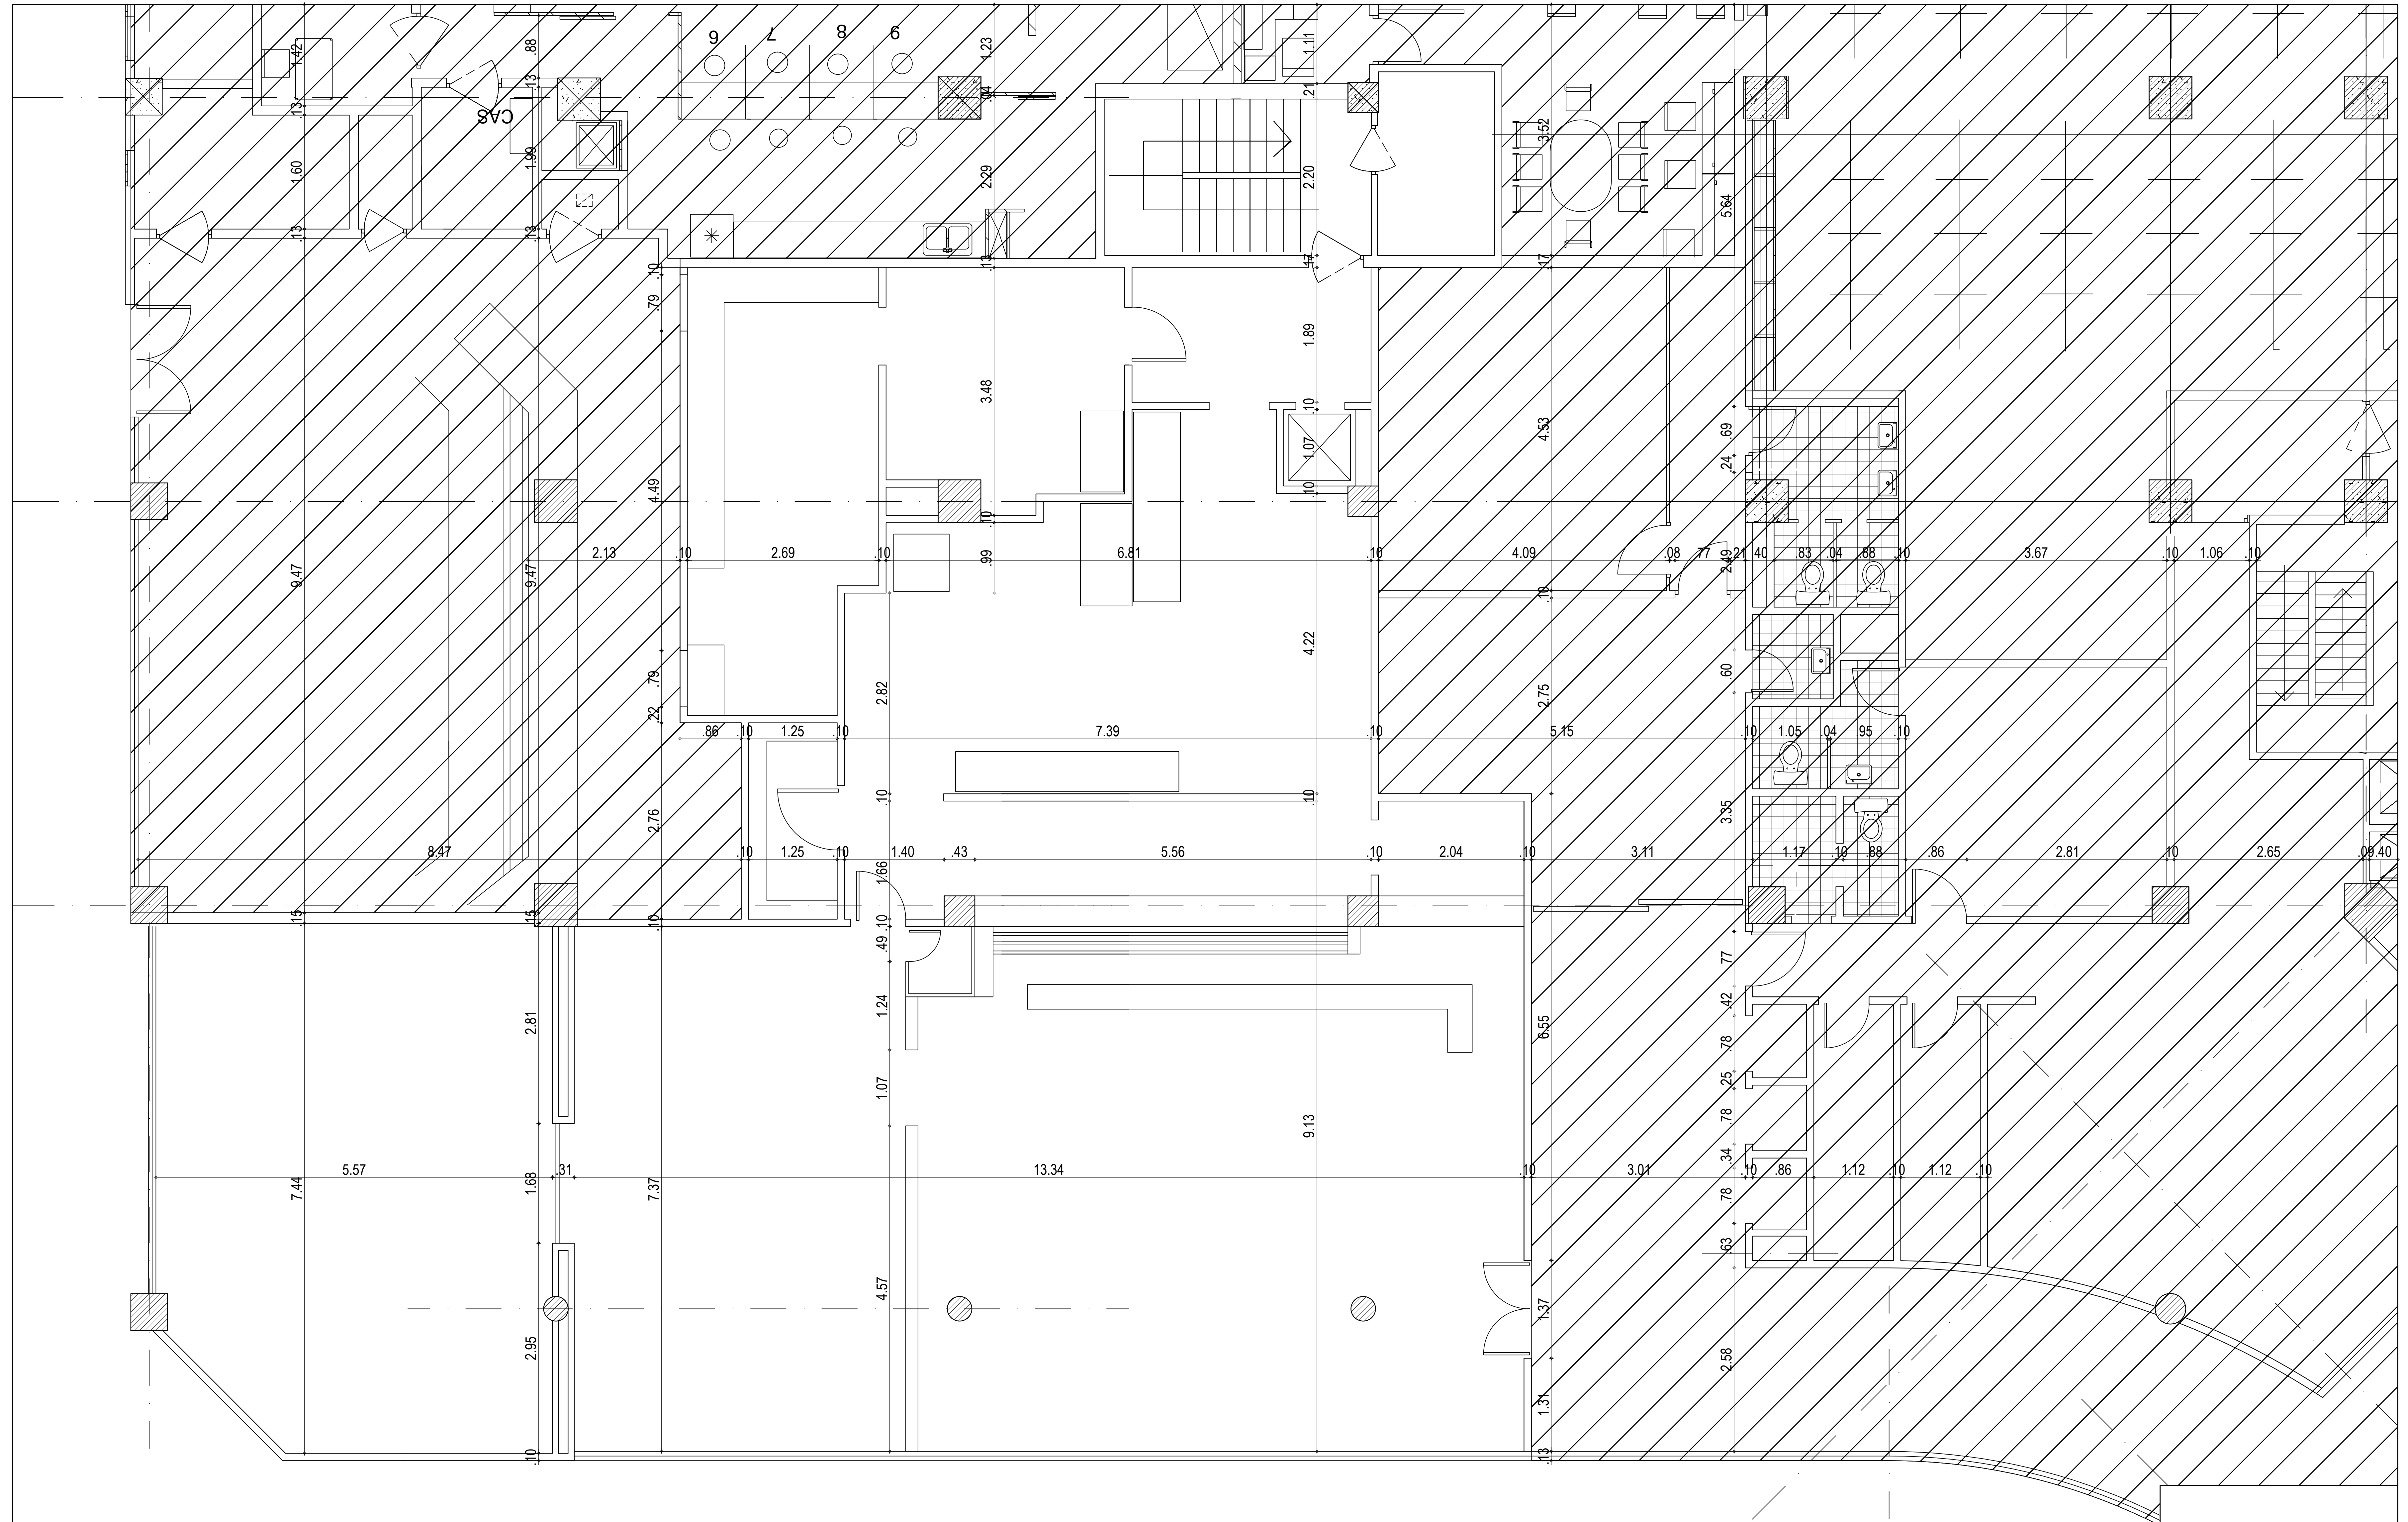

AREA CAFETERIA PISO 1

HOSPITAL MILITAR CENTRAL

